


ADJ.DRIVEWAY/ PODIUM GARDEN

58.45


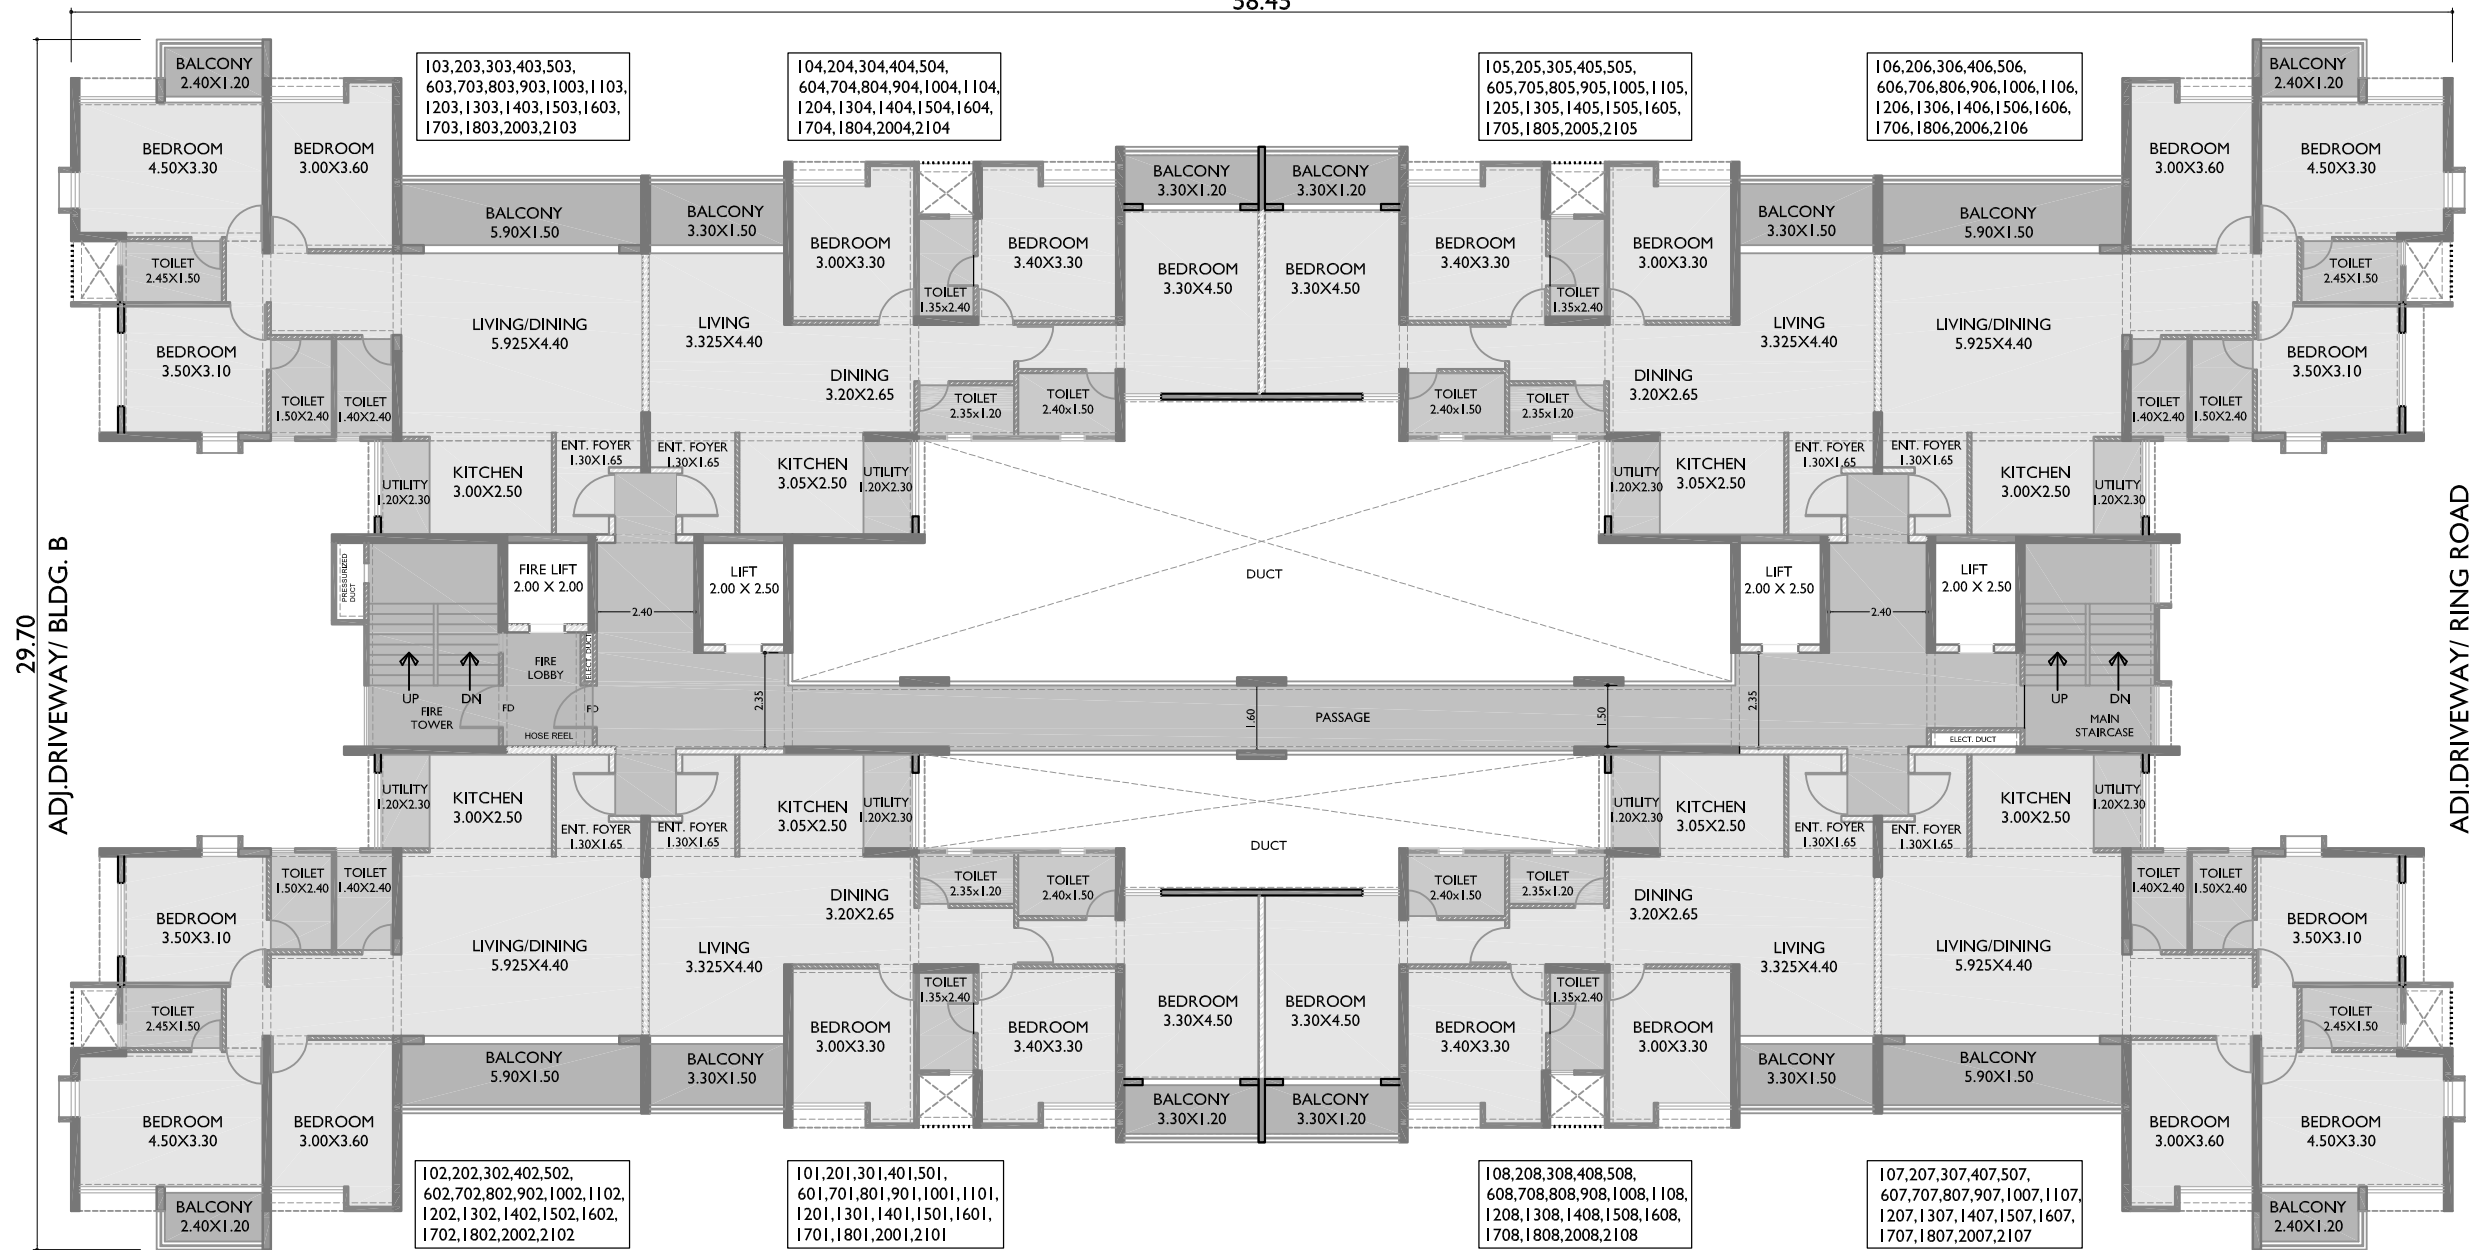


BLDG-A (3BHK)

ADJ.DRIVEWAY

TYPICAL FLOOR PLANS

(1ST,2ND,3RD,4TH,5TH,6TH,7TH,8TH,9TH,10TH,11TH,12TH,13TH,14TH,15TH,16TH,17TH,18TH,20TH,21ST FLOOR)

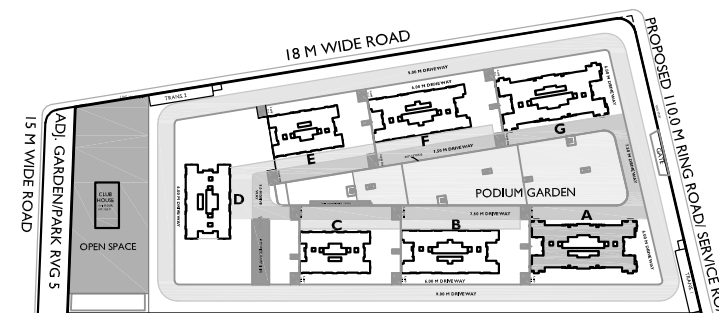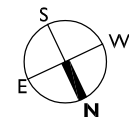


KEY PLAN

ADJ. SECTOR RVC - 2

ADJ.DRIVEWAY/ PODIUM GARDEN

58.45


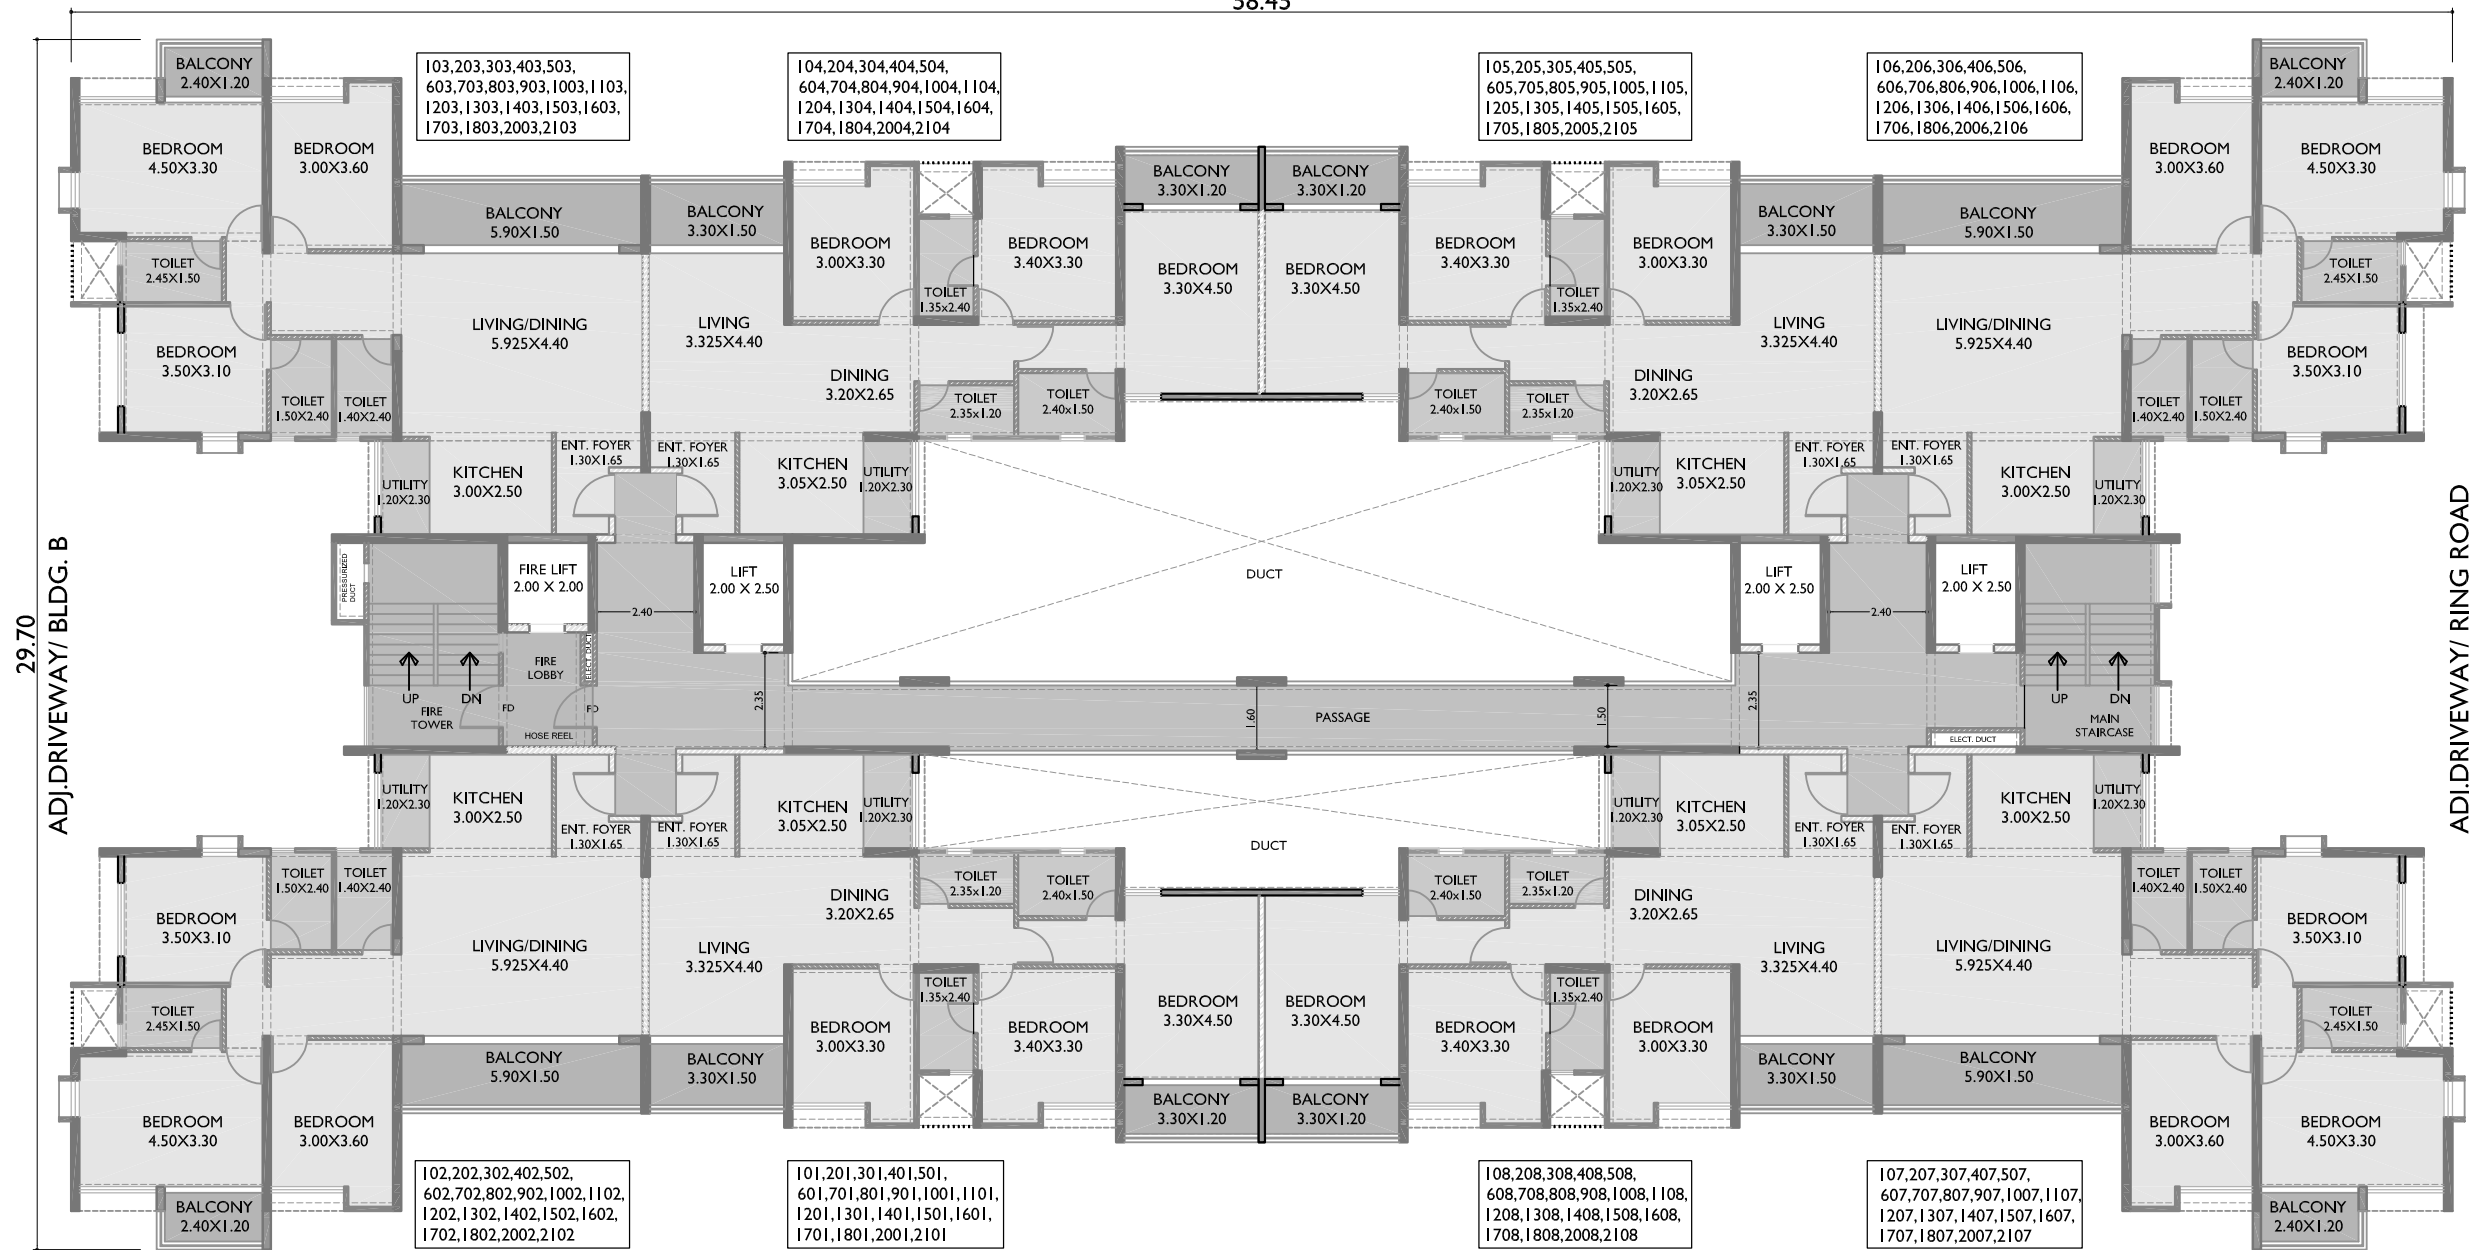


BLDG-A (3BHK)

ADJ.DRIVEWAY

TYPICAL FLOOR PLANS

(1ST, 2ND, 3RD, 4TH, 5TH, 6TH, 7TH, 8TH, 9TH, 10TH, 11TH, 12TH, 13TH, 14TH, 15TH, 16TH, 17TH, 18TH, 20TH, 21ST FLOOR)

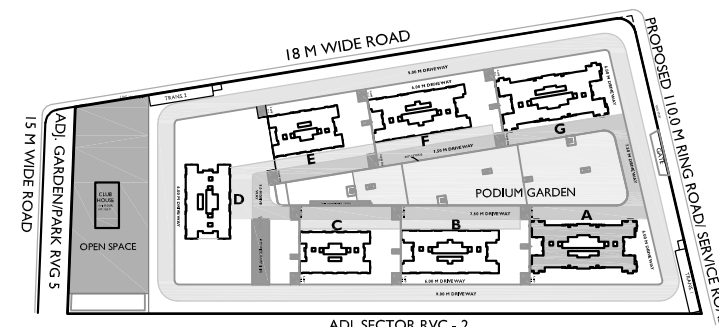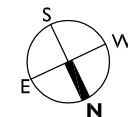

KEY PLAN

ADJ. SECTOR RVC - 2