



ADJ.DRIVEWAY/ PODIUM GARDEN

58.45

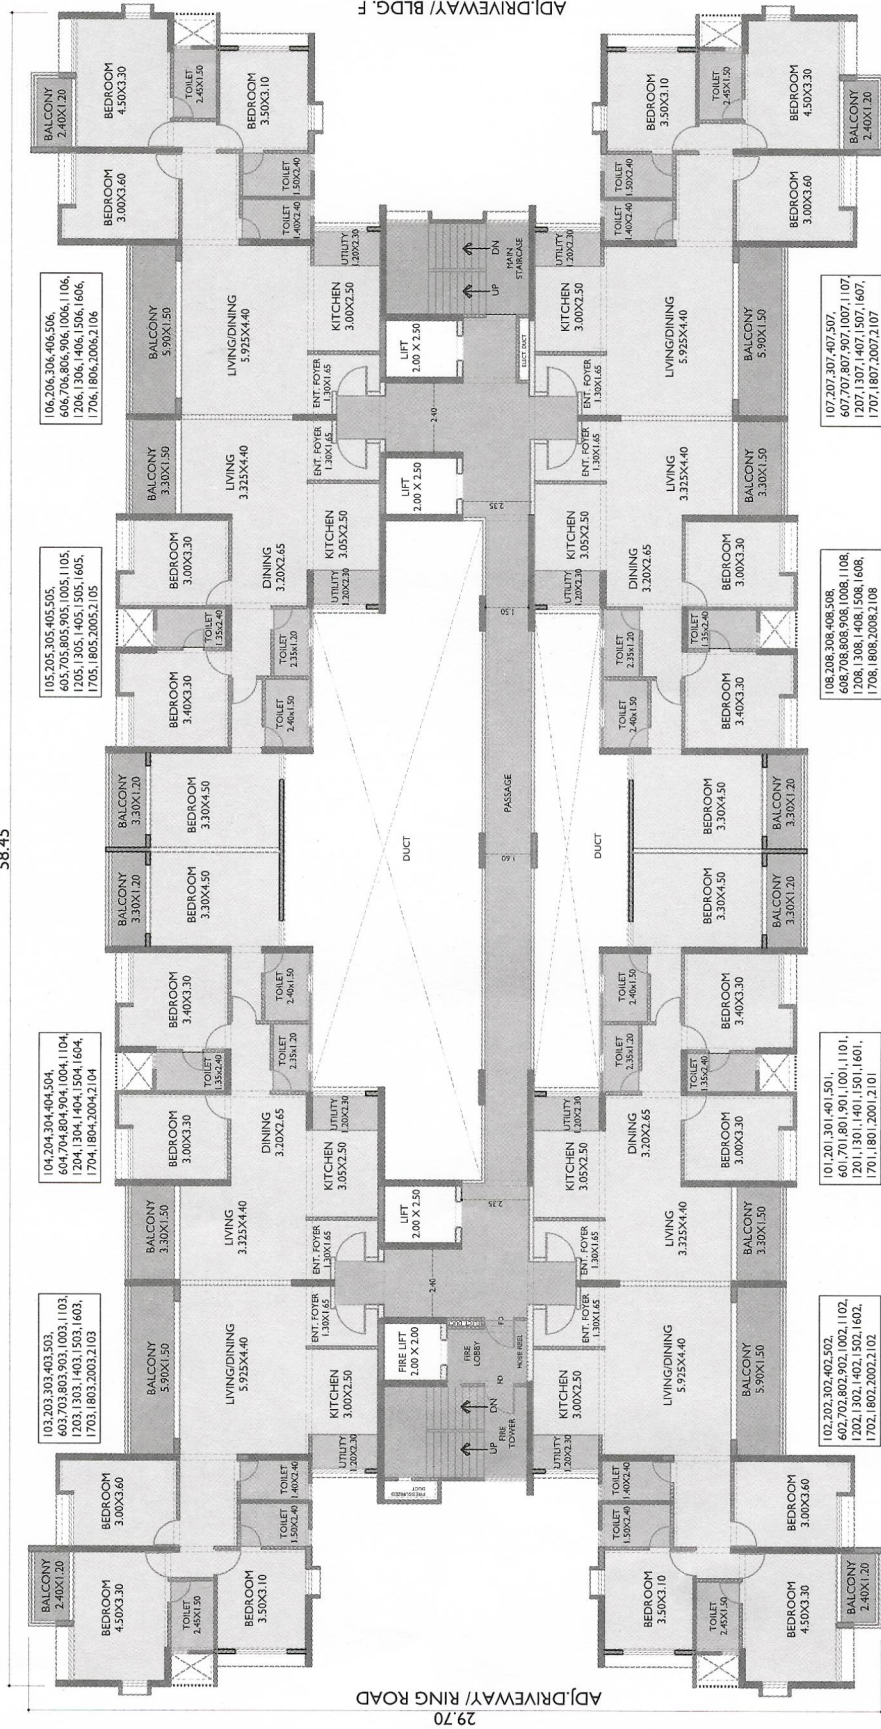

ADJ.DRIVEWAY / ROAD

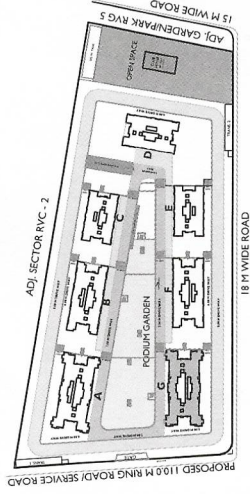

KEY PLAN

TYPICAL FLOOR PLANS
(1ST,2ND,3RD,4TH,5TH,6TH,7TH,8TH,9TH,10TH,11TH,
12TH,13TH,14TH,15TH,16TH,17TH,18TH,20TH,21ST FLOOR)