




COMMERCIAL FLOOR - UPPER GR. & 1ST FLOOR						
TYPE	UNIT NUMBER	CARPET (A)	@ 1ST FLOOR (B)	TOTAL CARPET (A+B)	TOTAL CARPET	CODE AREA
		(SQ.M.)	(SQ.M.)	(SQ.M.)	(SQ.FT.)	(SQ.FT.)
SHOP	1	42.80	25.86	68.66	739	1109
SHOP	2	39.86	23.80	63.65	685	1028
SHOP	3	32.64	18.74	51.37	553	829
SHOP	4	32.64	18.74	51.37	553	829
SHOP	5	34.24	19.86	54.10	582	874
SHOP	6	32.64	18.74	51.37	553	829
SHOP	7	32.64	18.74	51.37	553	829
SHOP	8	39.06	23.23	62.29	670	1006
SHOP	9	38.06	22.54	60.60	652	979
SHOP	10	36.28	21.29	57.57	620	930
SHOP	11	37.17	21.92	59.09	636	954
SHOP	12	43.42	26.29	69.70	750	1125

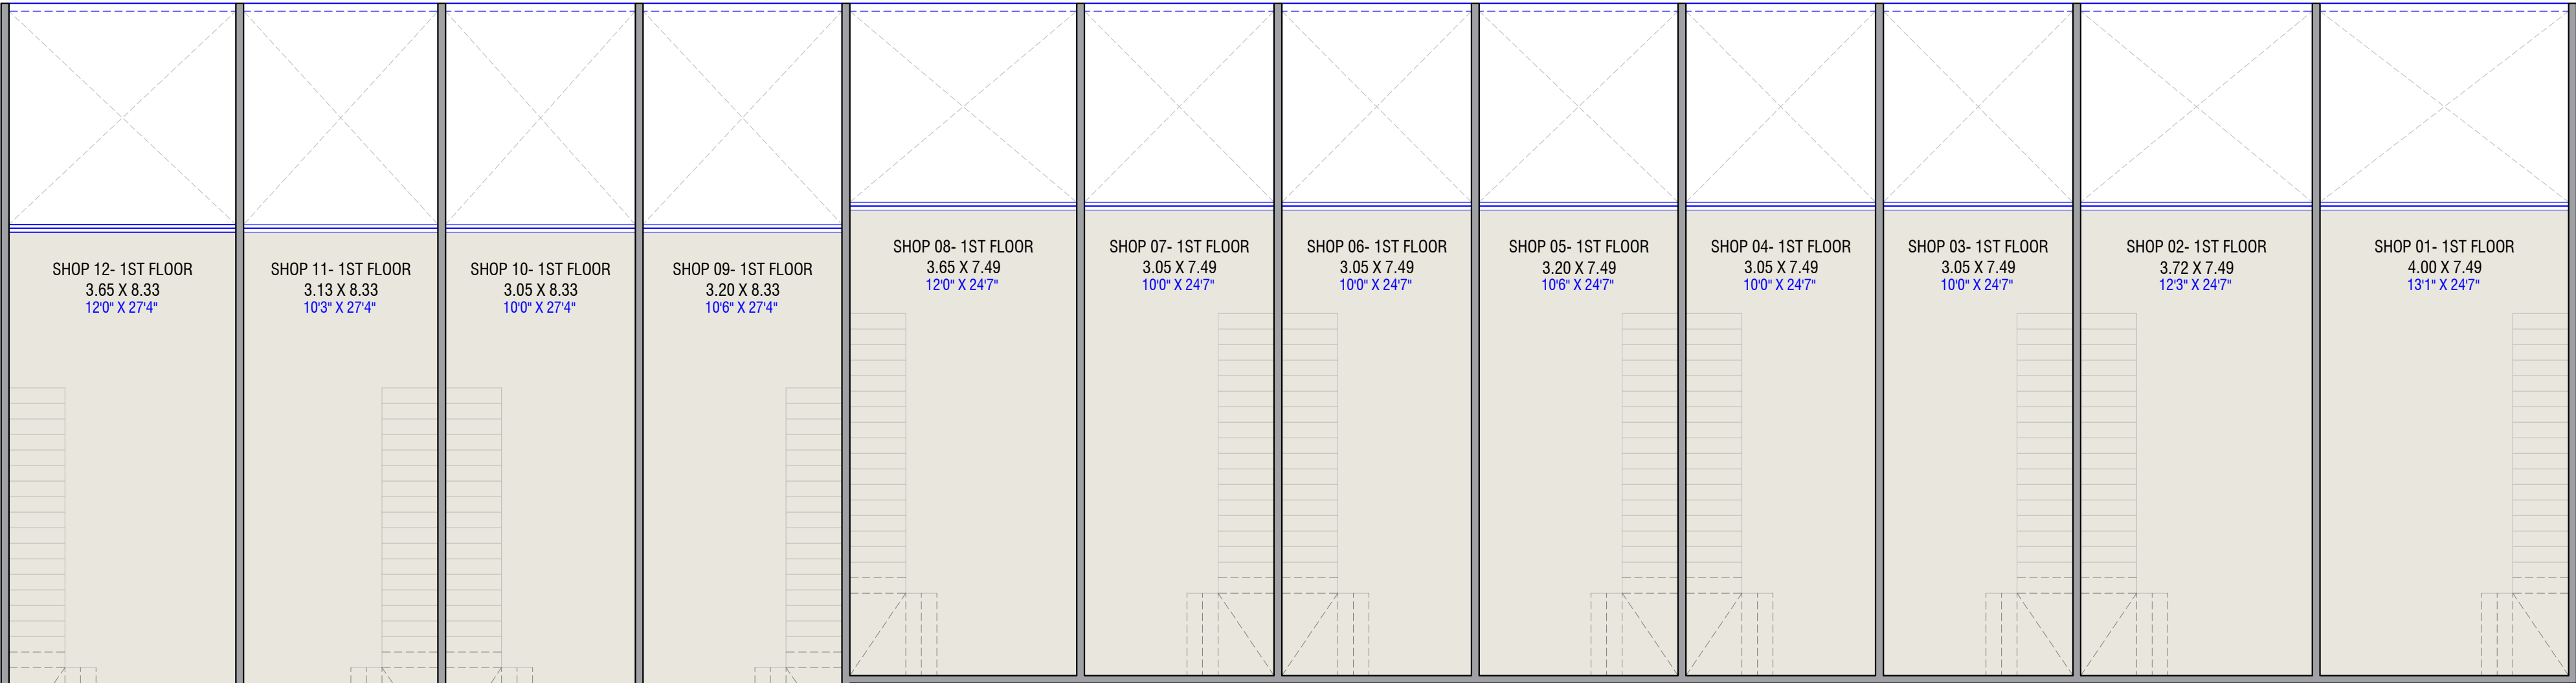

1ST FLOOR PLAN

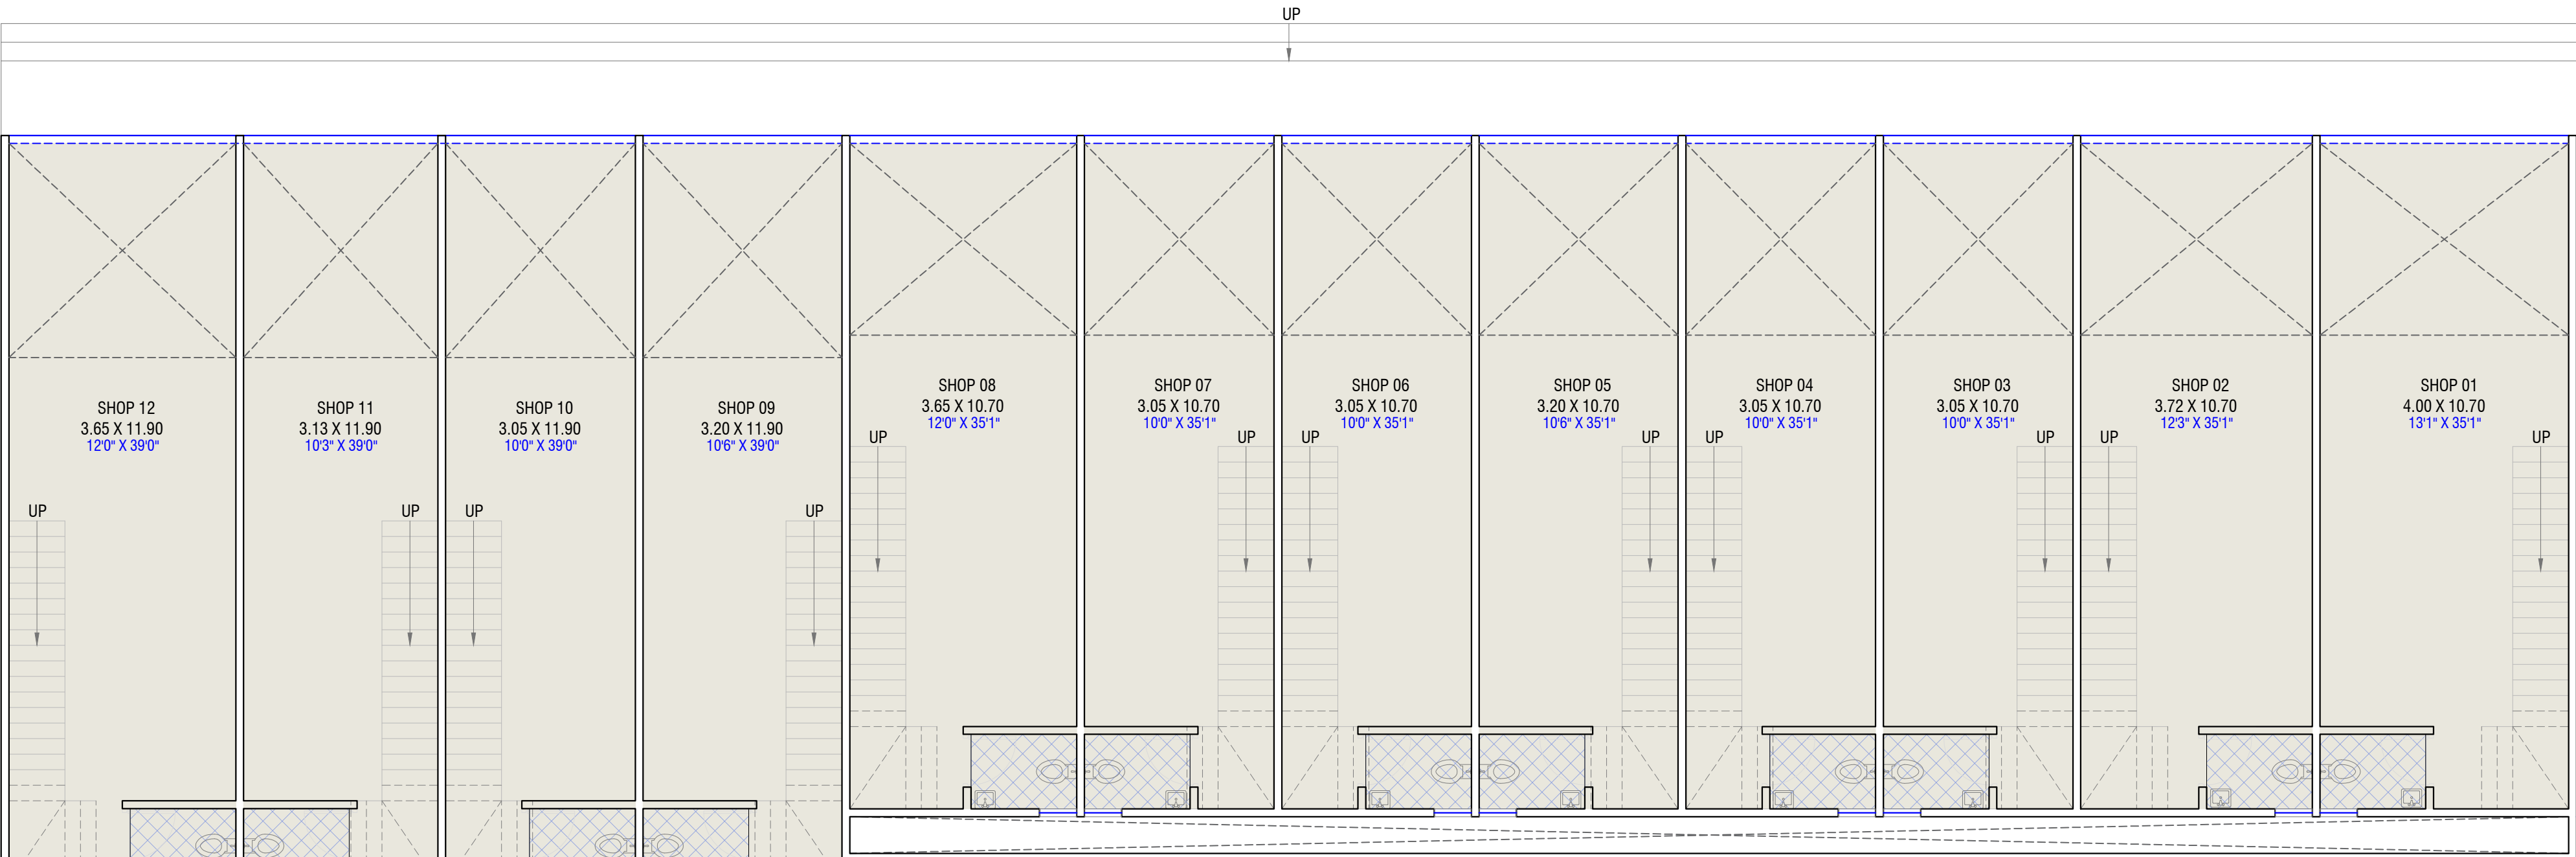

GROUND FLOOR PLAN

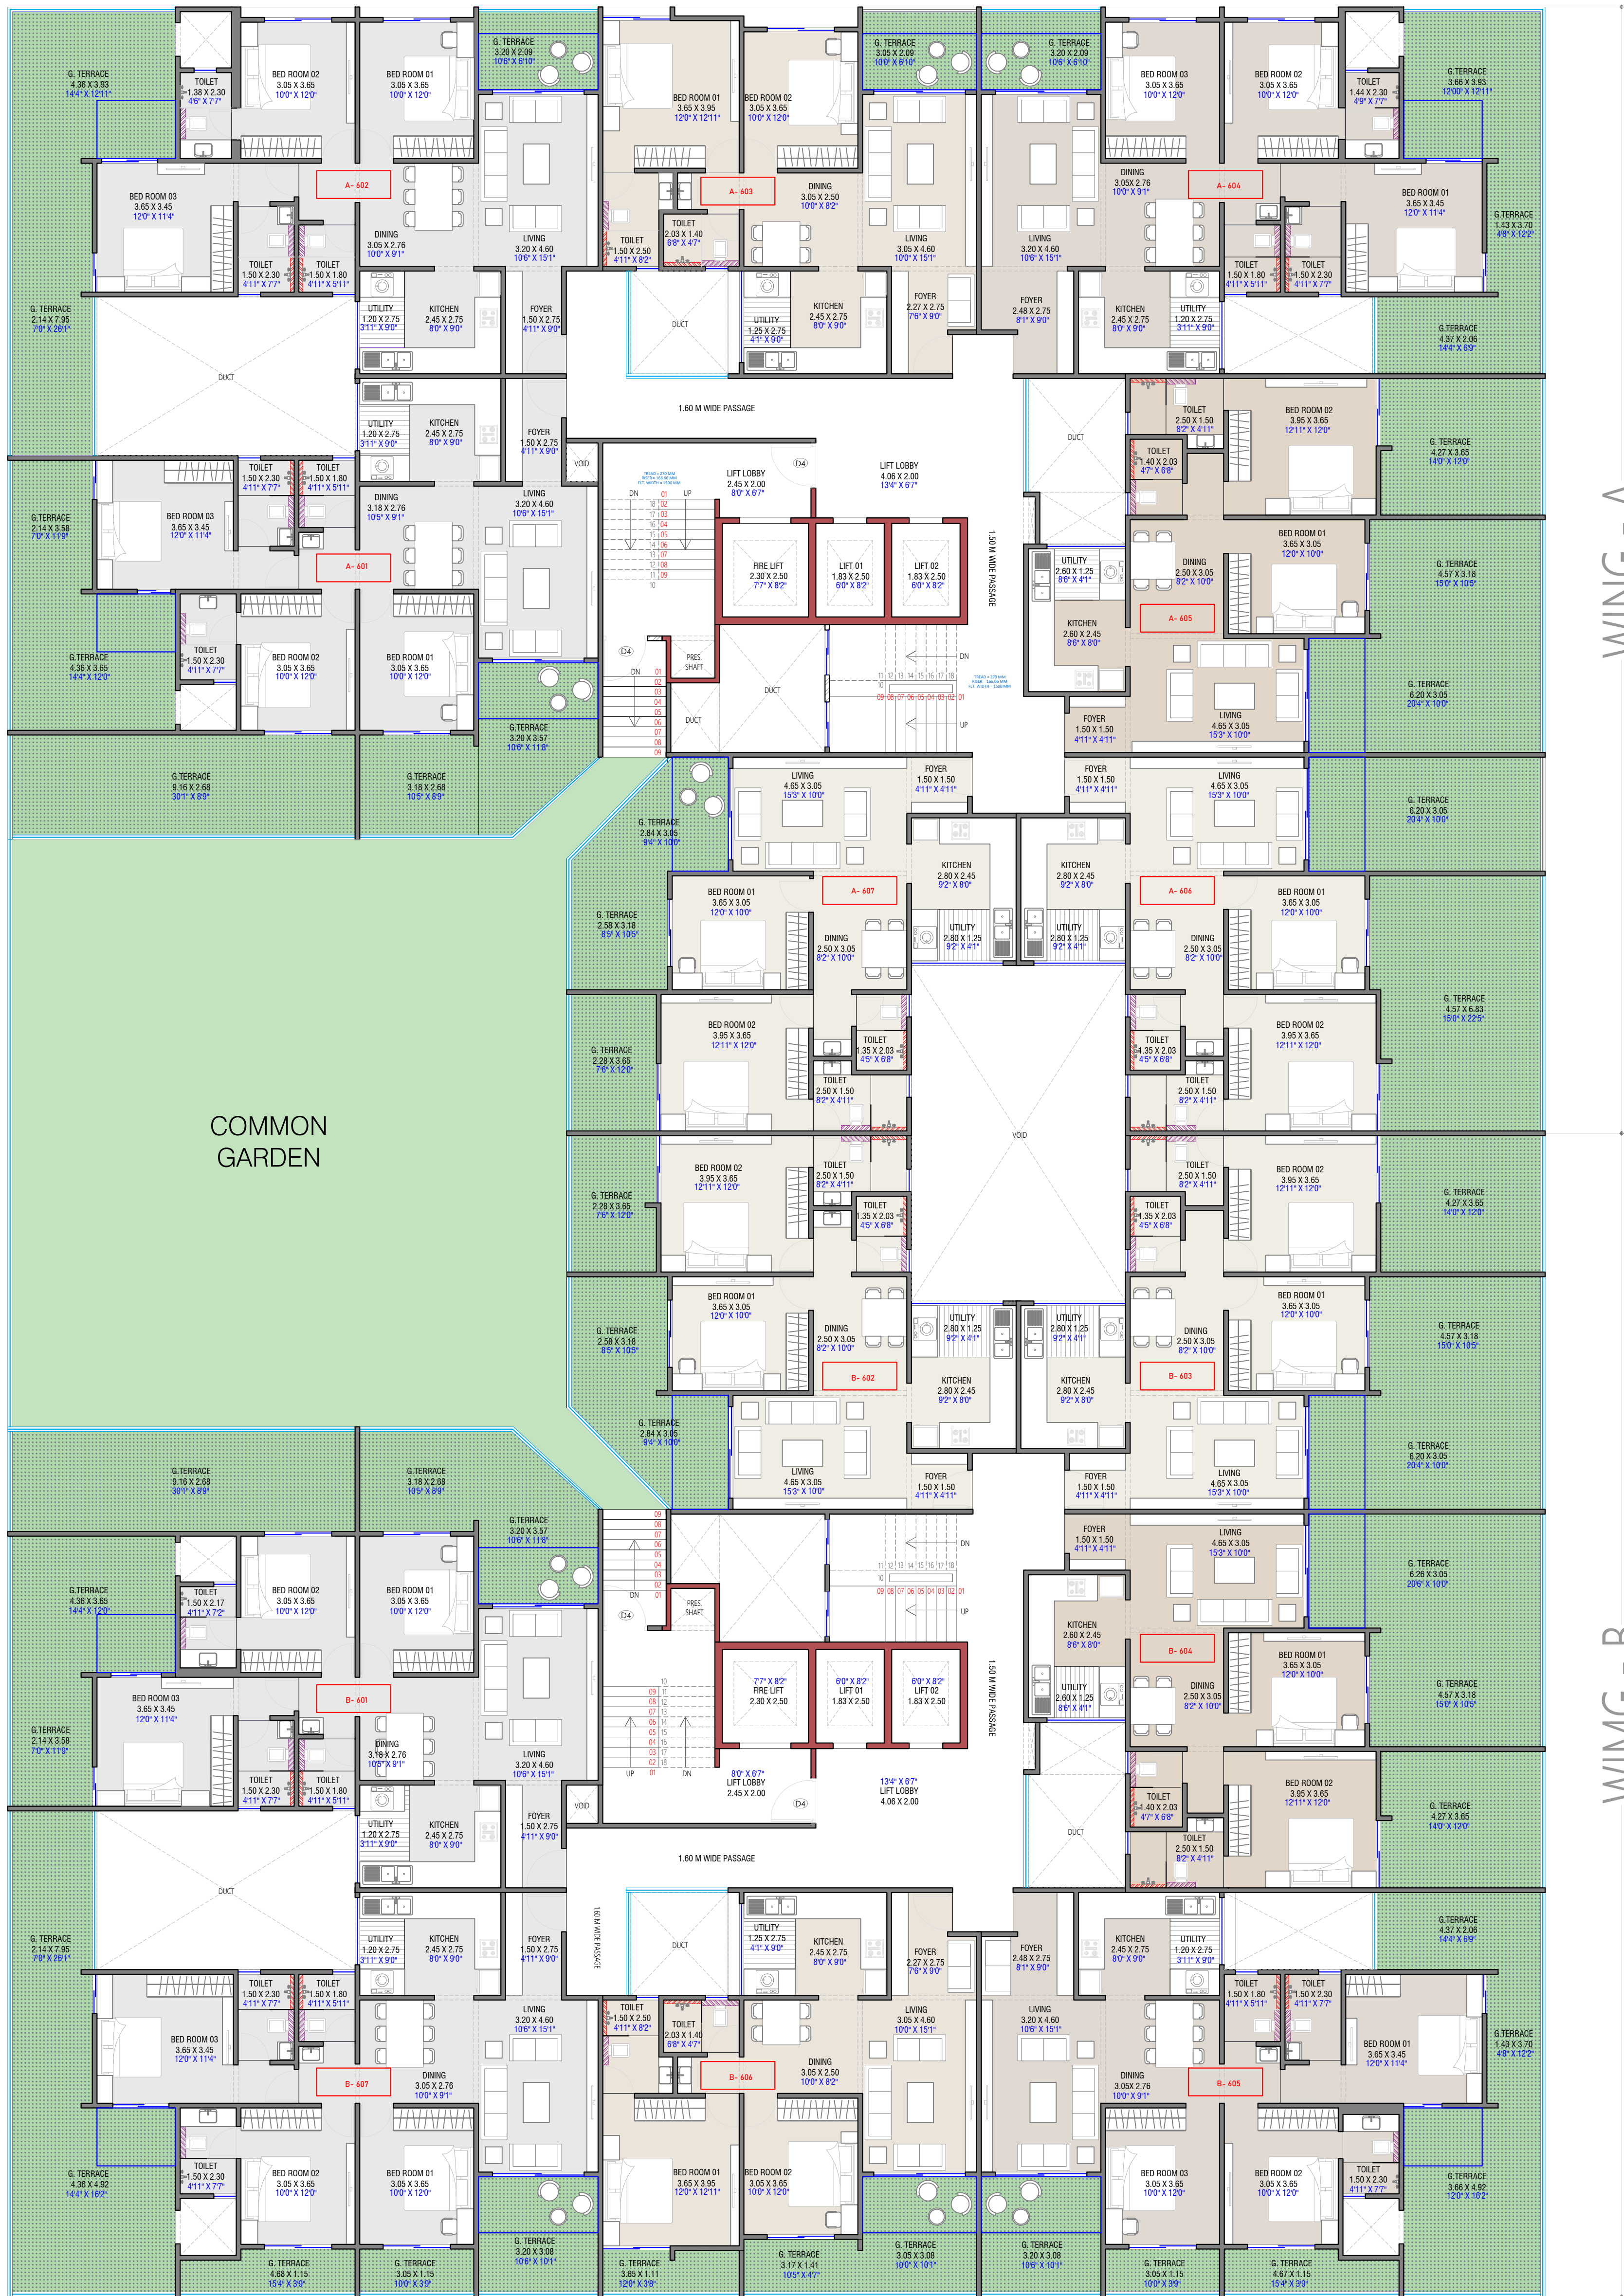

A- BUILDING 6TH FLOOR							
FLAT TYPE	FLAT NO.	RERA CARPET	OPEN BALCONY	DRY BALCONY	TOTAL CARPET	TOTAL CARPET	GARDEN TERRACE
		(A)	(B)	(C)	(A+B+C)	(SQ.FT.)	
		(SQ.M.)	(SQ.M.)	(SQ.M.)	(SQ.M.)	(SQ.FT.)	(SQ.FT.)
3 BHK	1	88.82	8.06	3.30	100.18	1078	665
3 BHK	2	88.82	8.06	3.30	100.18	1078	353
2BHK	3	72.82	4.58	3.44	80.83	870	19
3 BHK	4	90.49	8.06	3.30	101.85	1096	294
2BHK	5	69.22	4.58	3.25	77.04	829	484
2BHK	6	69.73	4.58	3.50	77.81	837	484
2BHK	7	69.73	4.58	3.50	77.81	837	229


B BUILDING- 6TH FLOOR							
FLAT TYPE	FLAT NO.	RERA CARPET	OPEN BALCONY	DRY BALCONY	TOTAL CARPET	TOTAL CARPET	GARDEN TERRACE
		(A)	(B)	(C)	(A+B+C)	(SQ.FT.)	
		(SQ.M.)	(SQ.M.)	(SQ.M.)	(SQ.M.)	(SQ.FT.)	(SQ.FT.)
3 BHK	1	88.82	8.06	3.30	100.18	1078	665
2BHK	2	69.73	4.58	3.50	77.81	837	229
2BHK	3	69.73	4.58	3.50	77.81	837	484
2 BHK	4	69.22	4.58	3.25	77.04	829	484
3 BHK	5	90.49	8.06	3.30	101.85	1096	462
2 BHK	6	72.82	4.58	3.44	80.83	870	145
3 BHK	7	88.82	8.06	3.30	100.18	1078	528

A & B- BUILDING 6TH FLOOR

**PROPOSED PROJECT AT
S. NO. 207, HADAPSAR, PUNE.**

DATE : 15.11.2024

THIS DRAWING IS SOLE PROPERTY OF 'JAY AERAM ARCHITECTS' ANY USE
OF THIS PARTIALLY OR FULLY WITHOUT PERMISSION IS PROHIBITED

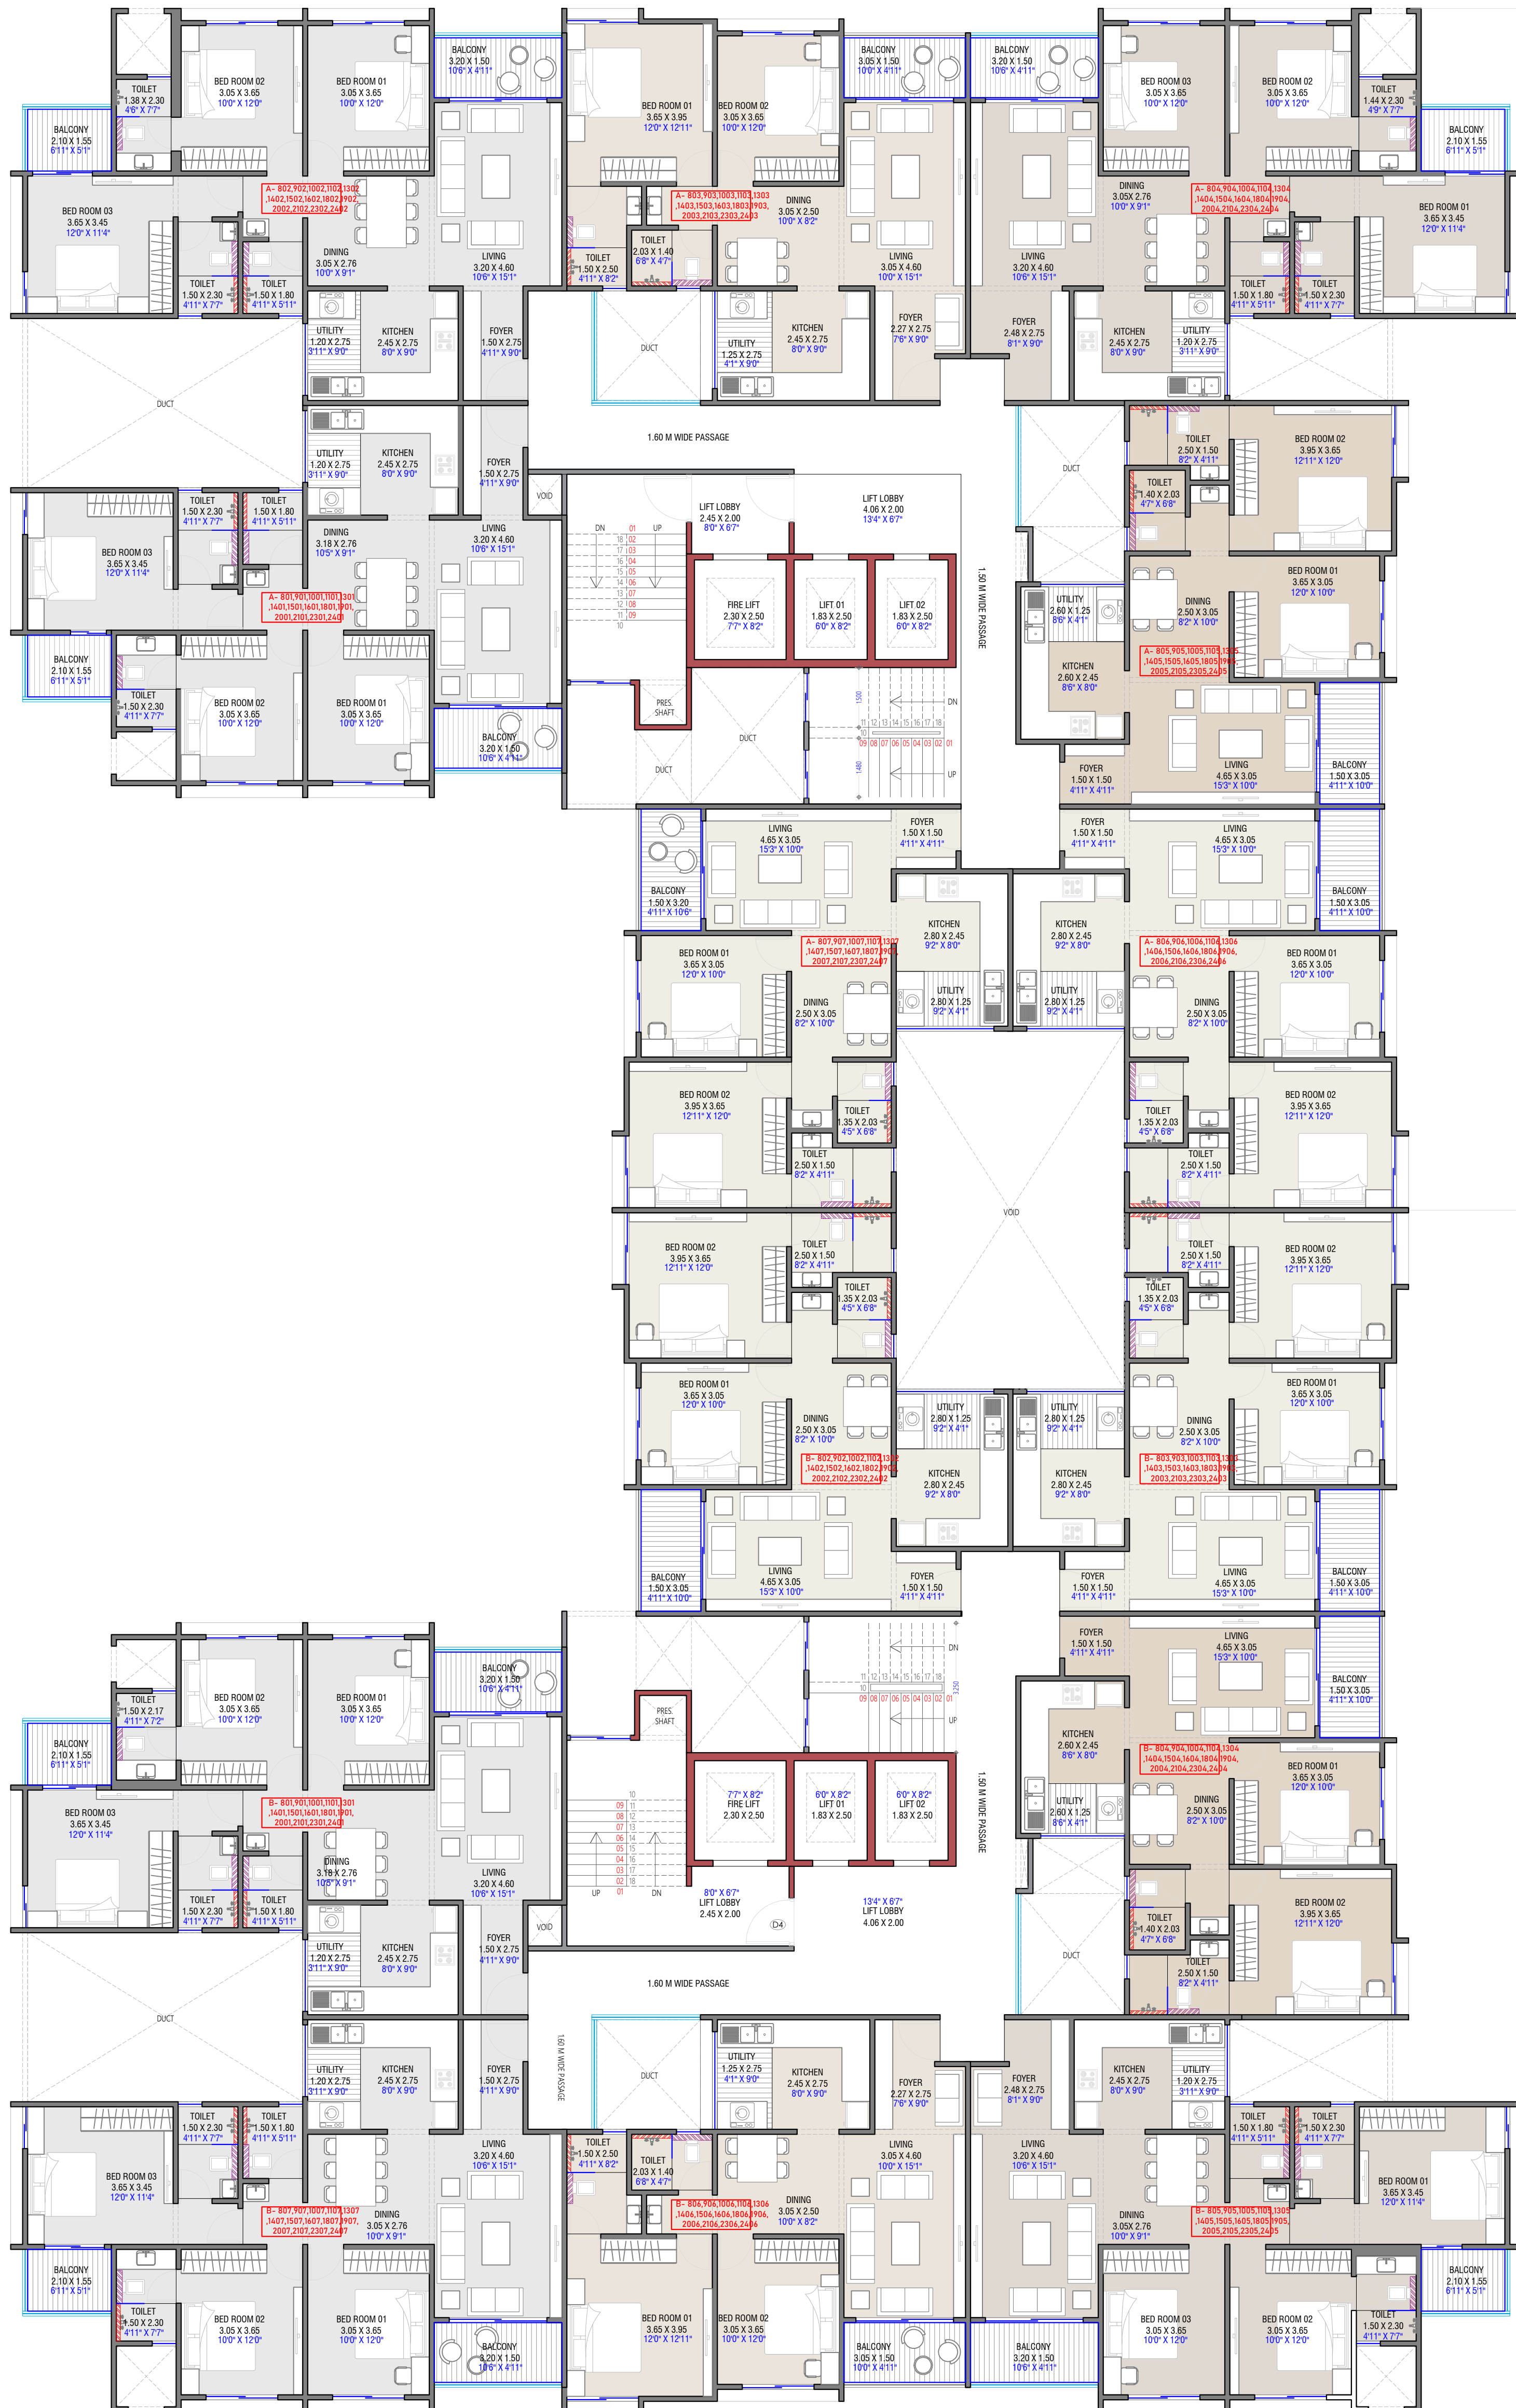

A- BUILDING 8TH,9TH,10TH,11TH,13TH,14TH,15TH,16TH,18TH,19TH,20TH,21ST,23RD & 24TH FLOOR						
FLAT TYPE	FLAT NO.	RERA CARPET	OPEN BALCONY	DRY BALCONY	TOTAL CARPET	TOTAL CARPET
		(A)	(B)	(C)	(A+B+C)	CODE AREA
		(SQ.M.)	(SQ.M.)	(SQ.M.)	(SQ.M.)	(SQ.FT.)
3 BHK	1	88.82	8.06	3.30	100.18	1456
3 BHK	2	88.82	8.06	3.30	100.18	1456
2BHK	3	72.82	4.58	3.44	80.83	1175
3 BHK	4	90.49	8.06	3.30	101.85	1480
2BHK	5	69.22	4.58	3.25	77.04	1119
2BHK	6	69.73	4.58	3.50	77.81	1131
2BHK	7	69.73	4.58	3.50	77.81	1131

B- BUILDING 8TH,9TH,10TH,11TH,13TH,14TH,15TH,16TH,18TH,19TH,20TH,21ST,23RD & 24TH FLOOR						
FLAT TYPE	FLAT NO.	RERA CARPET	OPEN BALCONY	DRY BALCONY	TOTAL CARPET	TOTAL CARPET
		(A)	(B)	(C)	(A+B+C)	CODE AREA
		(SQ.M.)	(SQ.M.)	(SQ.M.)	(SQ.M.)	(SQ.FT.)
3 BHK	1	88.82	8.06	3.30	100.18	1456
2BHK	2	69.73	4.58	3.50	77.81	1131
2BHK	3	69.73	4.58	3.50	77.81	1131
2 BHK	4	69.22	4.58	3.25	77.04	1119
3 BHK	5	90.49	8.06	3.30	101.85	1480
2 BHK	6	72.82	4.58	3.44	80.83	1175
3 BHK	7	88.82	8.06	3.30	100.18	1456

A & B- BUILDING 8TH,9TH,10TH,11TH,13TH,14TH,15TH,16TH,18TH,19TH,20TH,21ST,23RD & 24TH FLOOR

PROPOSED PROJECT AT
S. NO. 207, HADAPSAR, PUNE.

DATE : 15.11.2024
THIS DRAWING IS SOLE PROPERTY OF 'JAY AERAM ARCHITECTS' ANY USE
OF THIS PARTIALLY OR FULLY WITHOUT PERMISSION IS PROHIBITED





WING - A

WING - B

A- BUILDING 7TH,12TH,17TH,22ND REFUGE FLOOR						
FLAT TYPE	FLAT NO.	RERA CARPET	OPEN BALCONY	DRY BALCONY	TOTAL CARPET	CODE AREA
		(A)	(B)	(C)	(A+B+C)	
		(SQ.M.)	(SQ.M.)	(SQ.M.)	(SQ.M.)	(SQ.FT.)
3 BHK	1	88.82	8.06	3.30	100.18	1456
2 BHK	3	72.99	3.26	3.30	79.55	1156
4.5 BHK	4	140.75	17.73	3.30	161.78	2351
2BHK	5	69.22	4.58	3.25	77.04	1119
2BHK	6	69.73	4.58	3.50	77.81	1131
2BHK	7	69.73	4.58	3.50	77.81	1131


B- BUILDING 7TH,12TH,17TH,22ND REFUGE FLOOR						
FLAT TYPE	FLAT NO.	RERA CARPET	OPEN BALCONY	DRY BALCONY	TOTAL CARPET	CODE AREA
		(A)	(B)	(C)	(A+B+C)	
		(SQ.M.)	(SQ.M.)	(SQ.M.)	(SQ.M.)	(SQ.FT.)
3 BHK	1	88.82	8.06	3.30	100.18	1456
2BHK	2	69.73	4.58	3.50	77.81	1131
2BHK	3	69.73	4.58	3.50	77.81	1131
2 BHK	4	69.22	4.58	3.25	77.04	1119
4.5 BHK	5	140.75	17.73	3.30	161.78	2351
3 BHK	7	72.99	3.26	3.30	79.55	1156

A & B- BUILDING 7TH,12TH,17TH & 22ND REFUGE FLOOR

**PROPOSED PROJECT AT
S. NO. 207, HADAPSAR, PUNE.**

DATE : 15.11.2024

THIS DRAWING IS SOLE PROPERTY OF 'JAY AERAM ARCHITECTS' ANY USE
OF THIS PARTIALLY OR FULLY WITHOUT PERMISSION IS PROHIBITED

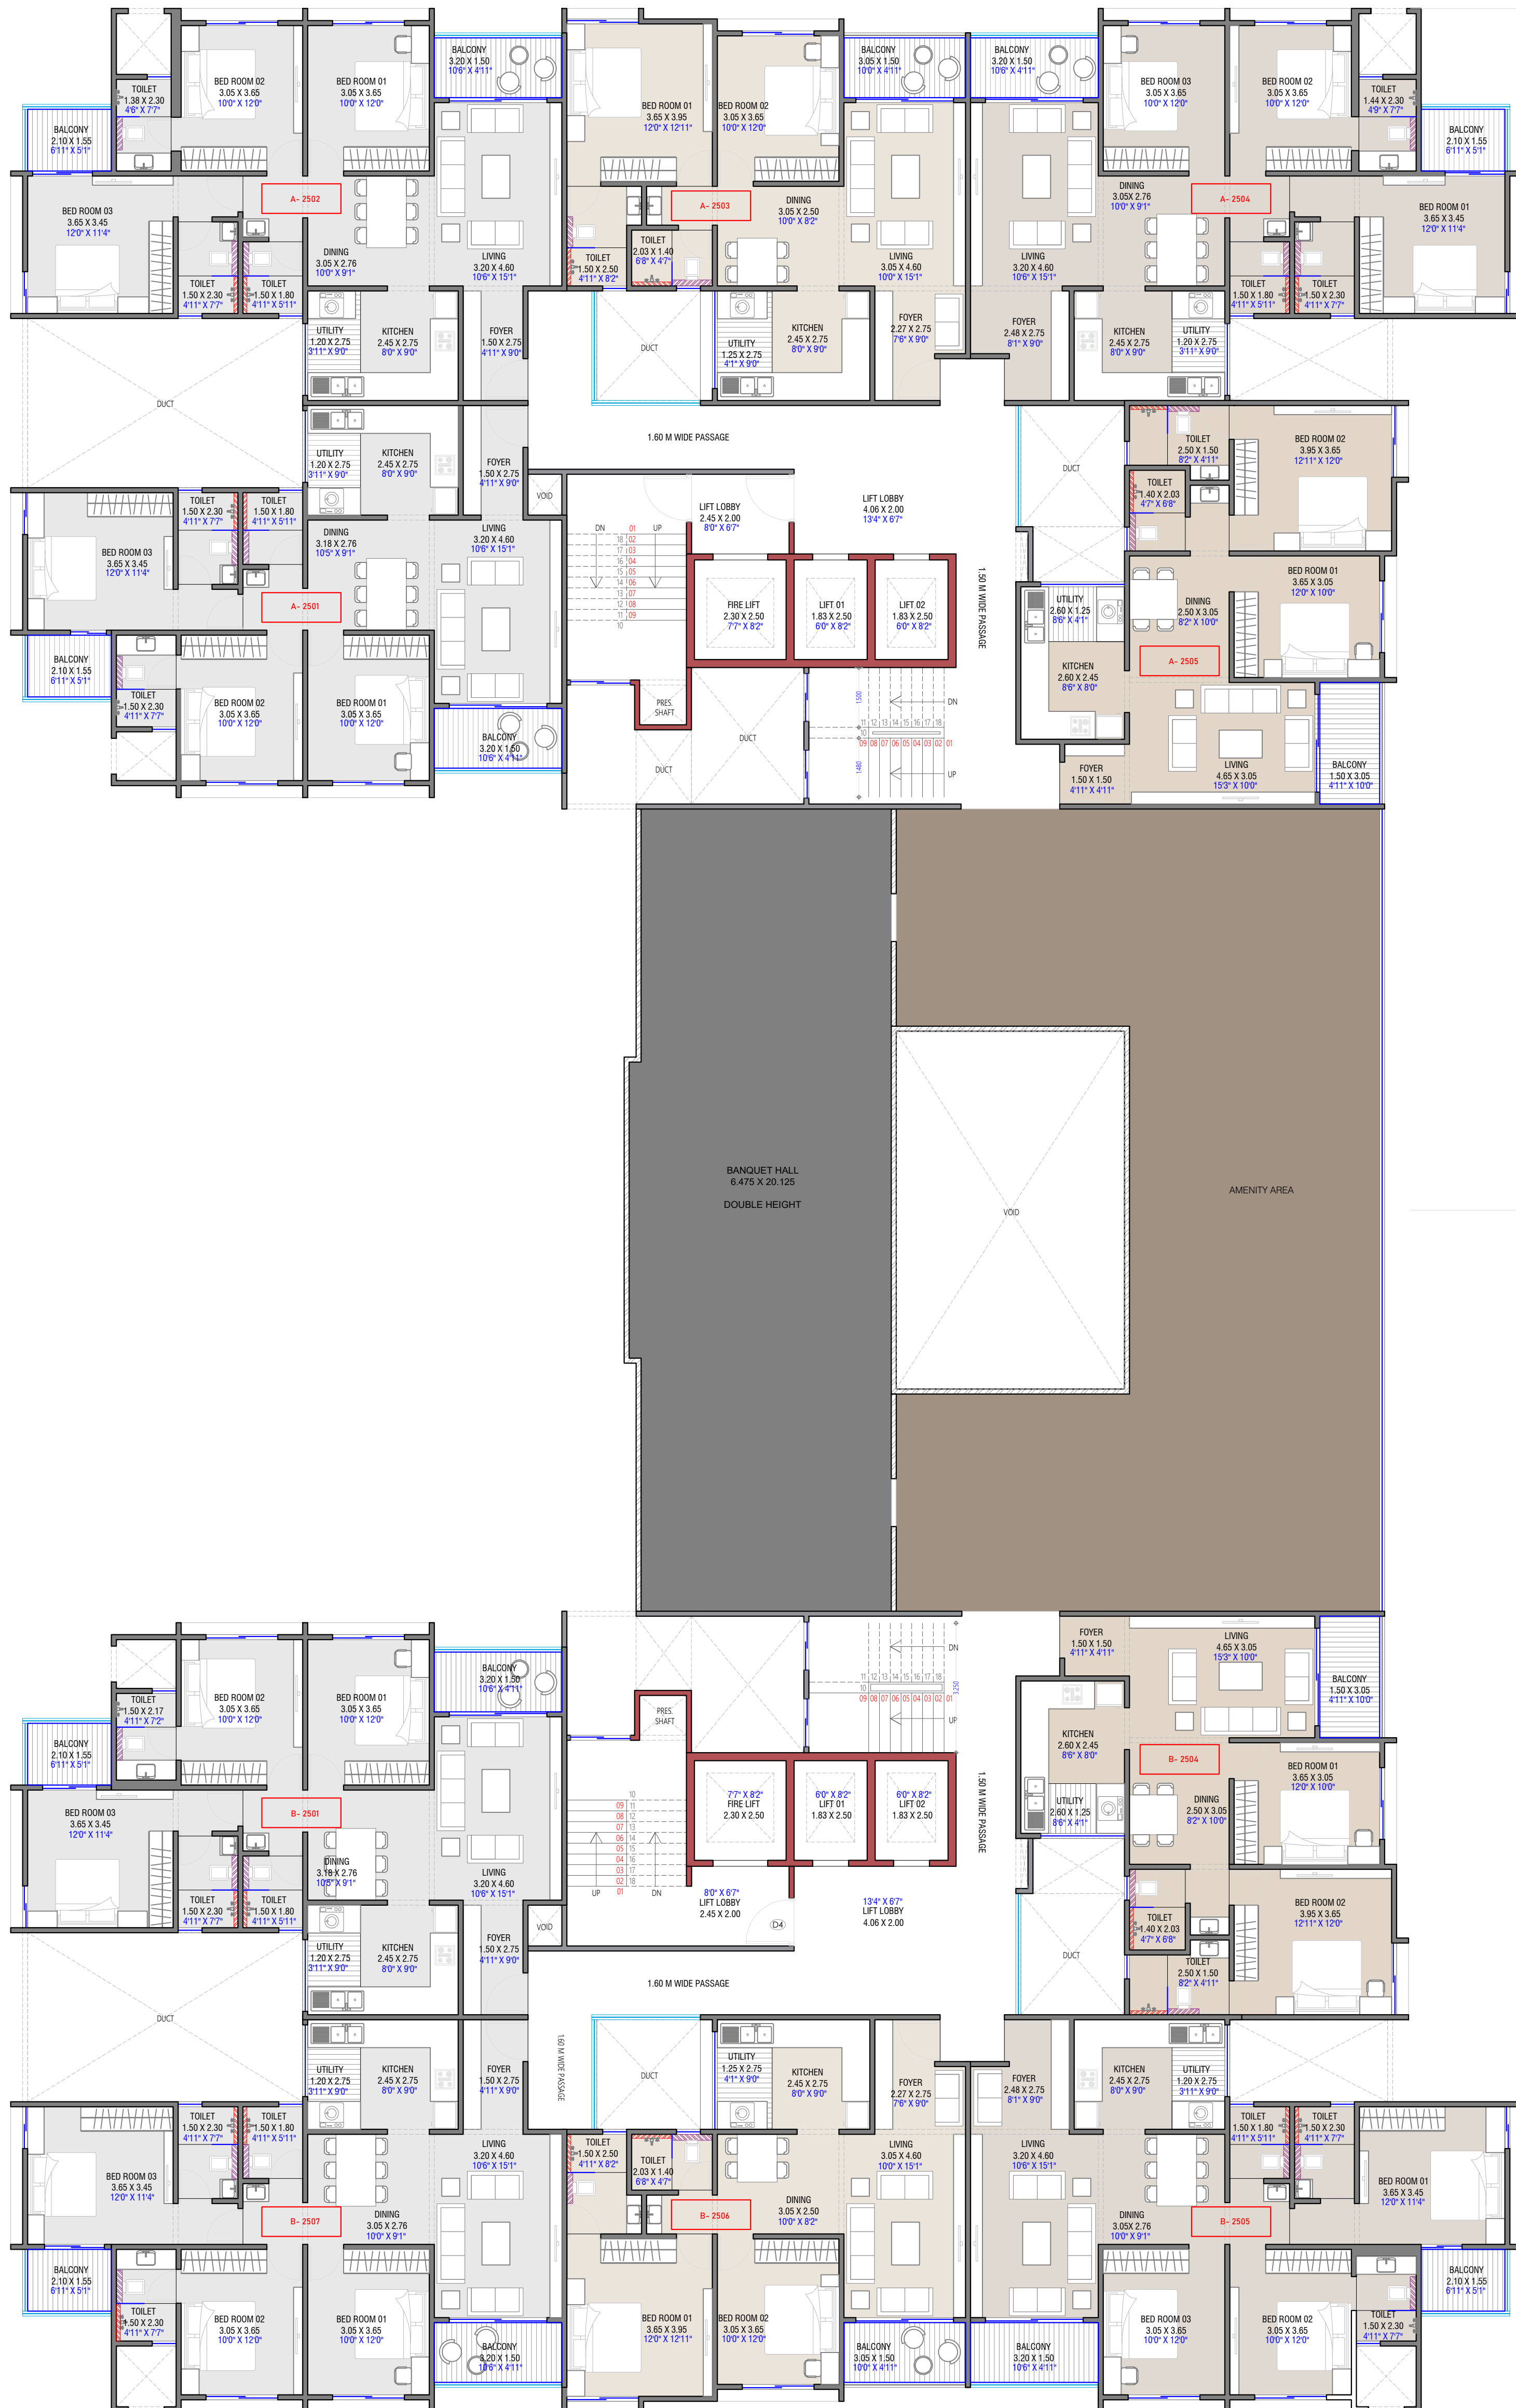

WING - A

WING - B

A- BUILDING 25TH FLOOR						
FLAT TYPE	FLAT NO.	RERA CARPET	OPEN BALCONY	DRY BALCONY	TOTAL CARPET	CODE AREA
		(A)	(B)	(C)	(A+B+C)	
		(SQ.M.)	(SQ.M.)	(SQ.M.)	(SQ.M.)	(SQ.FT.)
3 BHK	1	88.82	8.06	3.30	100.18	1456
3 BHK	2	88.82	8.06	3.30	100.18	1456
2BHK	3	72.82	4.58	3.44	80.83	1175
3 BHK	4	90.49	8.06	3.30	101.85	1480
2BHK	5	69.22	4.58	3.25	77.04	1119

B- BUILDING 25TH FLOOR						
FLAT TYPE	FLAT NO.	RERA CARPET	OPEN BALCONY	DRY BALCONY	TOTAL CARPET	CODE AREA
		(A)	(B)	(C)	(A+B+C)	
		(SQ.M.)	(SQ.M.)	(SQ.M.)	(SQ.M.)	(SQ.FT.)
3 BHK	1	88.82	8.06	3.30	100.18	1456
2 BHK	4	69.22	4.58	3.25	77.04	1119
3 BHK	5	90.49	8.06	3.30	101.85	1480
2 BHK	6	72.82	4.58	3.44	80.83	1175
3 BHK	7	88.82	8.06	3.30	100.18	1456

A & B- BUILDING :- 25TH FLOOR

PROPOSED PROJECT AT
S. NO. 207, HADAPSAR, PUNE.

DATE : 15.11.2024

THIS DRAWING IS SOLE PROPOERTY OF 'JAY AERAM ARCHITECTS' ANY USE
OF THIS PARTIALLY OR FULLY WITHOUT PERMISSION IS PROHIBITED

